


# CAMDEN SITE OPTION 1 (Post Secondary Relocation) – SITE PLAN

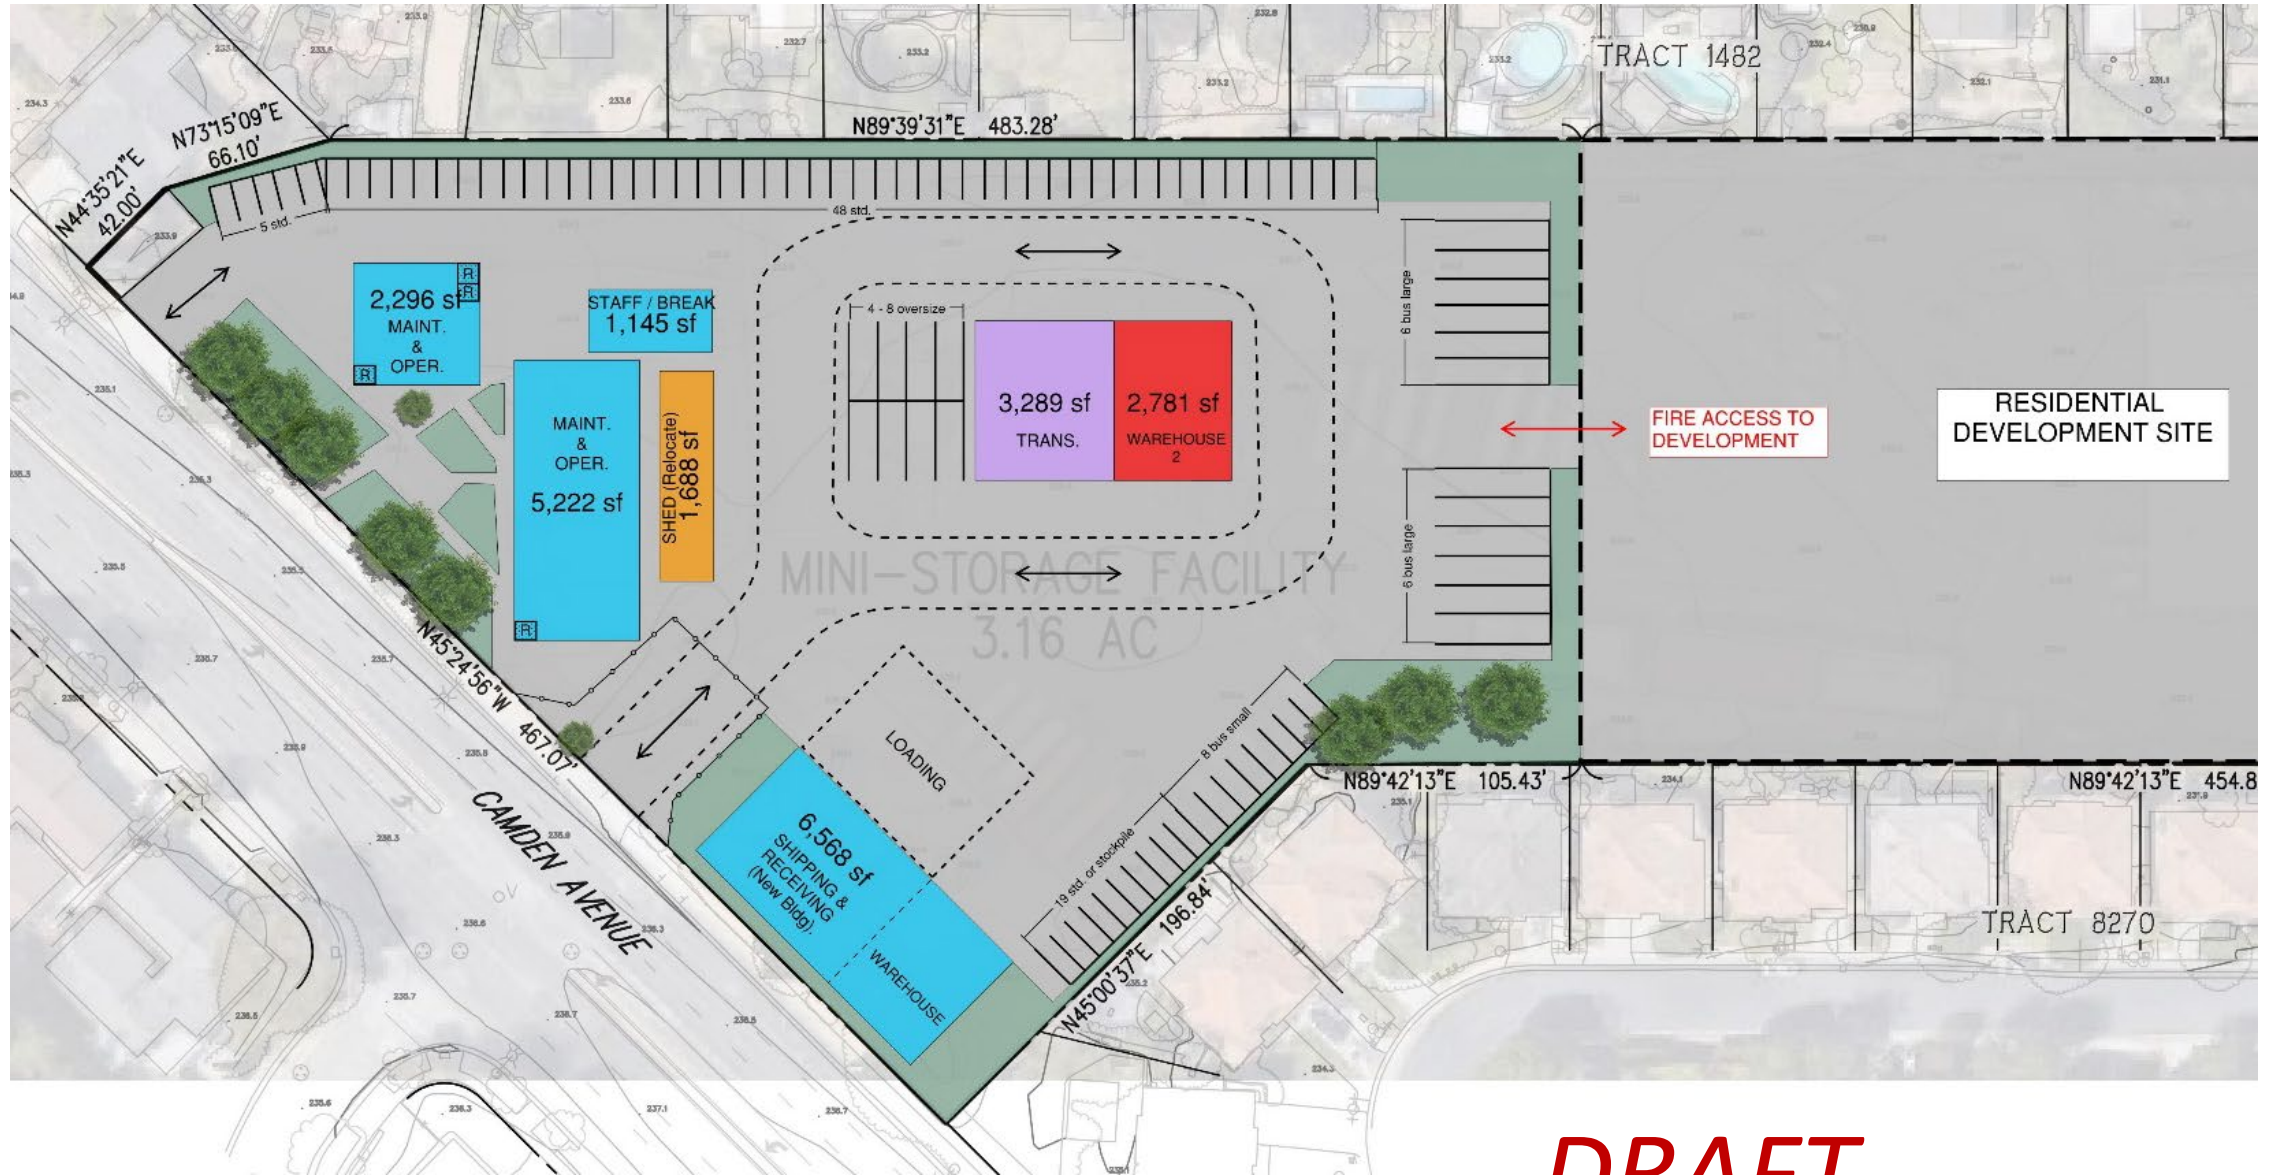

FIRE ACCESS TO DEVELOPMENT

RESIDENTIAL DEVELOPMENT SITE

**DRAFT**